

These documents shall not be used for any purpose or project for which it is not intended. Mead & Hunt shall be indemnified by the client and held harmless from all claims, damages, liabilities, losses, and expenses, including attorneys' fees and costs, arising out of such misuse or reuse of the documents. In addition, unauthorized reproduction of these documents, in part or as a whole, is prohibited.

**CITY OF AKUTAN
 INNER HARBOR IMPROVEMENTS
 AKUTAN, ALASKA**

REVISION


NOT FOR CONSTRUCTION

M&H NO.: 30543-00-10001
 DATE: 5-23-2011
 DESIGNED BY: JJB
 DRAWN BY: RMS
 CHECKED BY: LW
 DO NOT SCALE DRAWINGS

SHEET CONTENTS
 CONCEPTUAL LAYOUT
 ALTERNATE 3

SHEET NO. 1 of 1

A-3

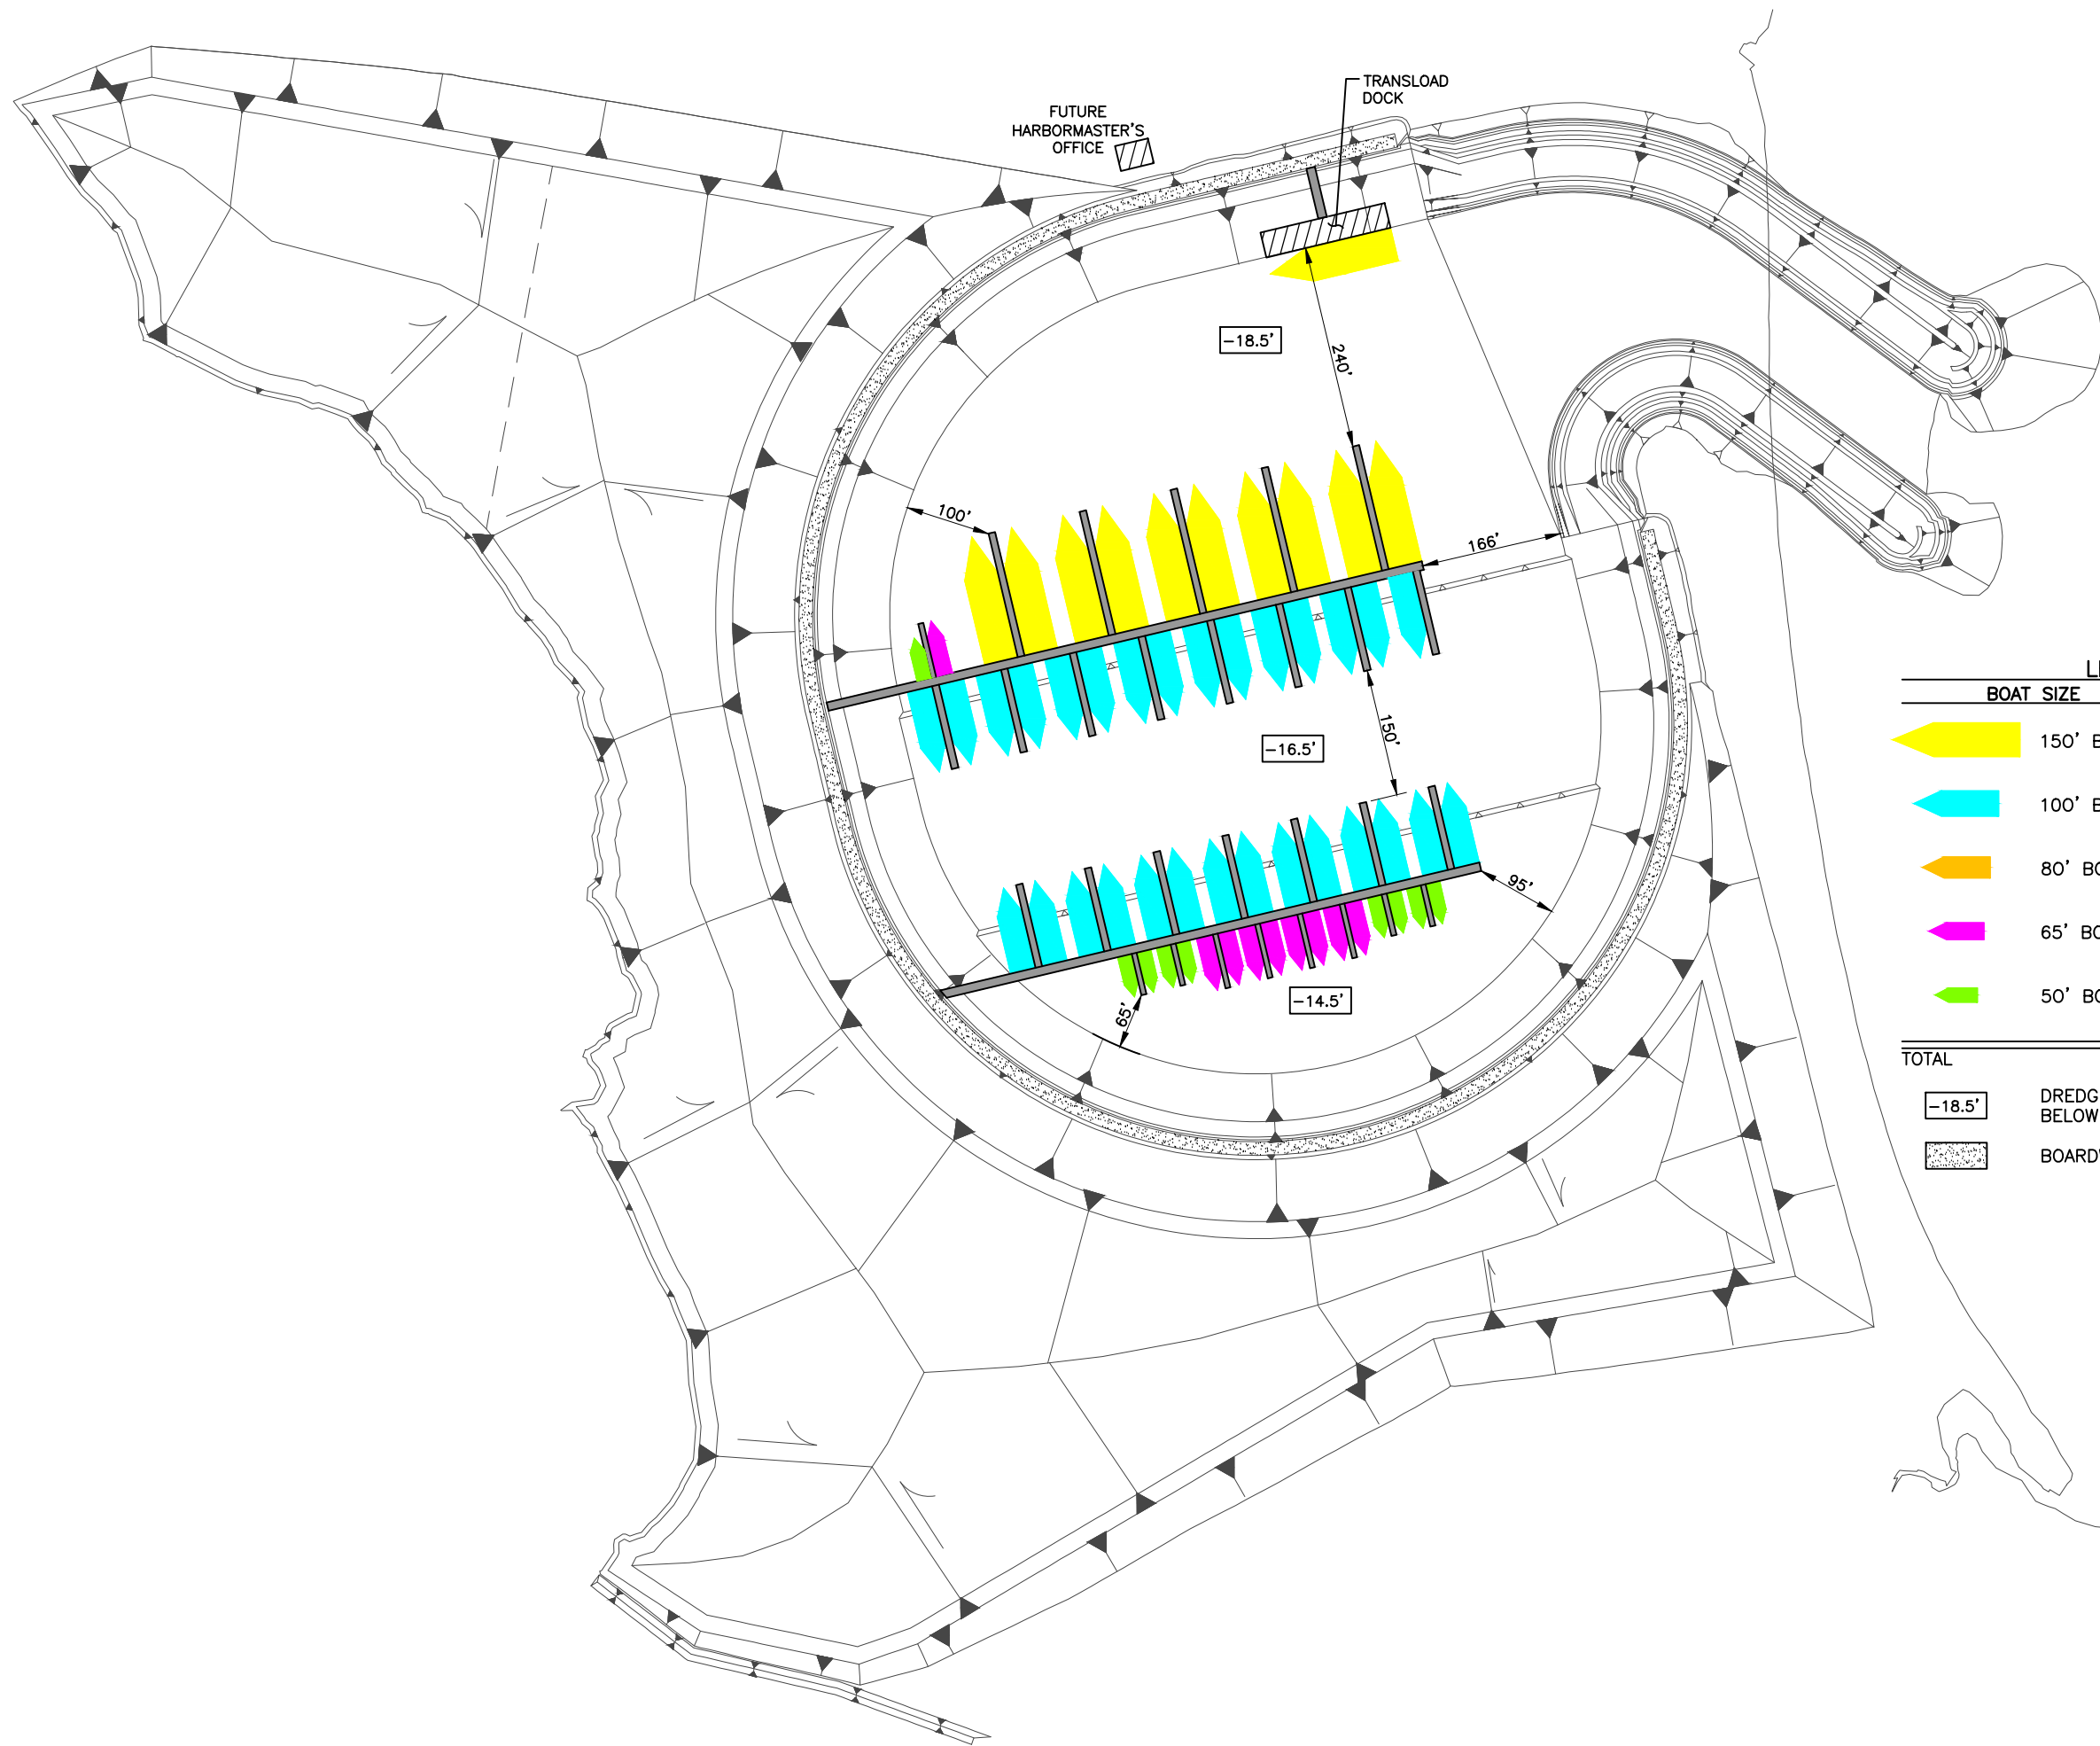

LEGEND		
BOAT SIZE		NUMBER
150' BOATS		10
100' BOATS		29
80' BOATS		0
65' BOATS		9
50' BOATS		9
TOTAL		57
	DREDGE DEPTH BELOW MLLW	
	BOARDWALK	

